


BLUEWATER FLOOR PLANS

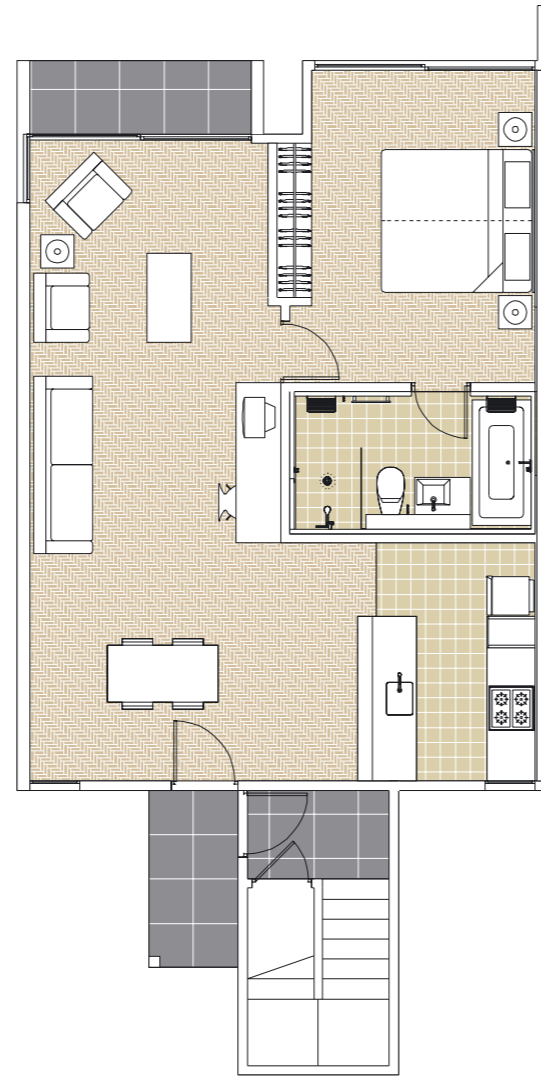

GROUND FLOOR

ONE BEDROOM LAKE HOUSE option 2 - 68m<sup>2</sup>



**BLUEWATER**  
RESORT LAKE TEKAPO

ONE-BEDROOM LAKE HOUSE - OPTION 2

UNIT	BED/BATH	SQ METRES	KEY	BLOCK
8.01	1/1	68	1	A
8.06	1/1	68	1	B
8.11	1/1	68	1	C
8.16	1/1	68	1	E

SCALE 1:100 DATE : 02.12.04



Stated gross floor area are approximate measurements and are subject to change in accordance with this agreement for sale.




**BLUEWATER**  
RESORT LAKE TEKAPO

BLUEWATER FLOOR PLANS




NORTH ELEVATION

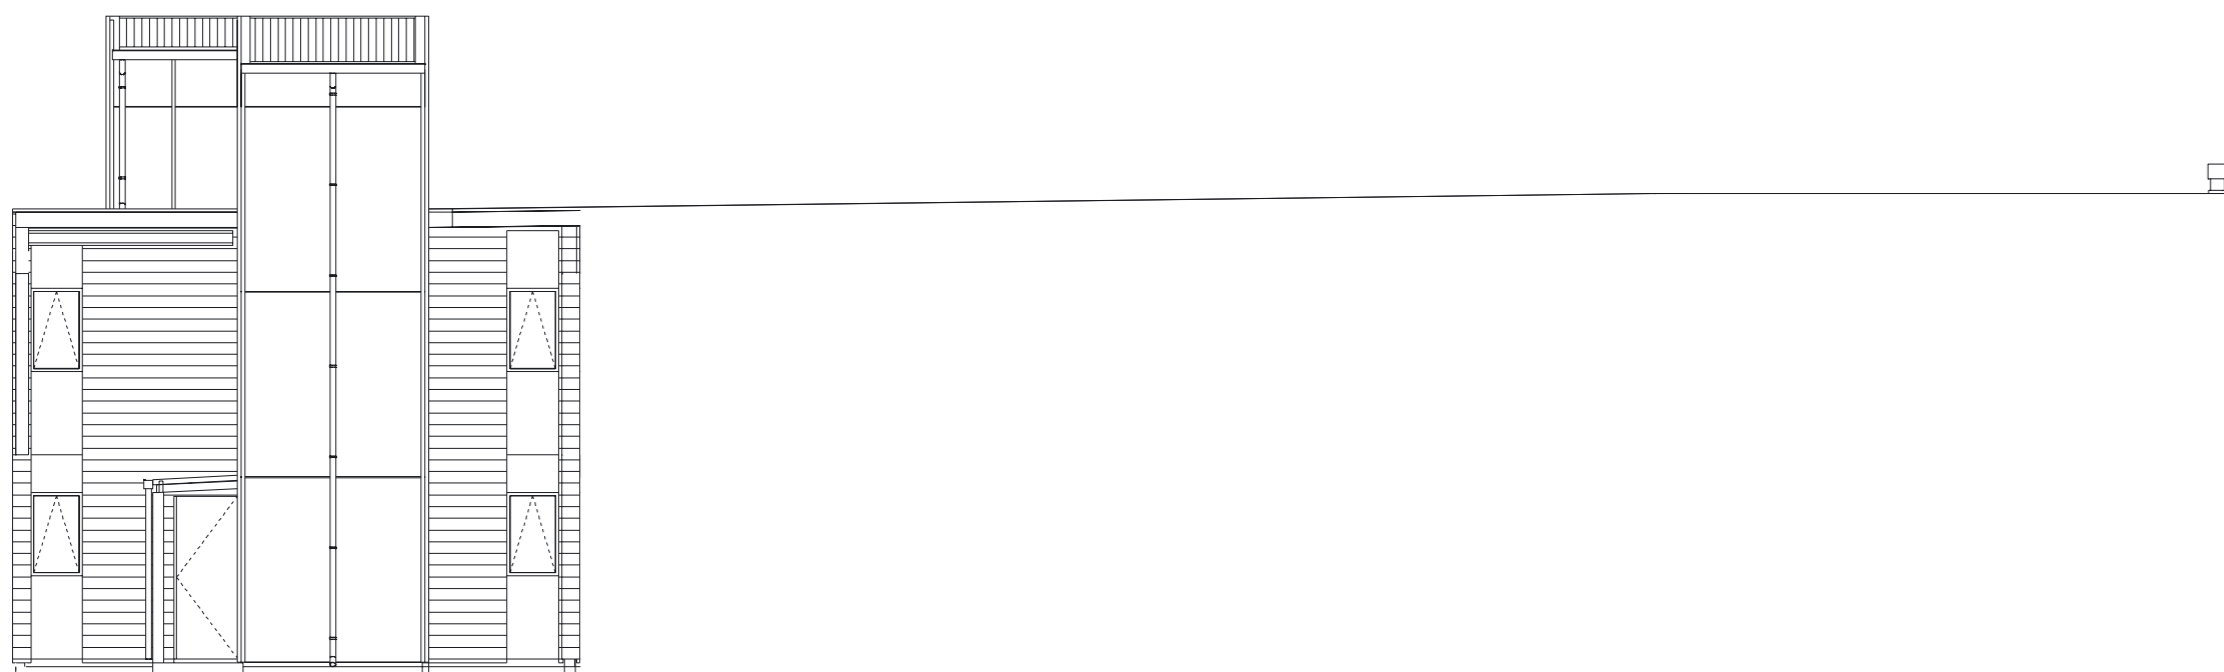

SOUTH ELEVATION

ONE BEDROOM LAKE HOUSE option 2 - 68m<sup>2</sup>

SCALE 1:100 DATE : 02.12.04

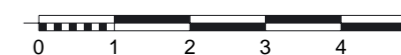

Stated gross floor area are approximate measurements and are subject to change in accordance with this agreement for sale.