


BLUEWATER FLOOR PLANS

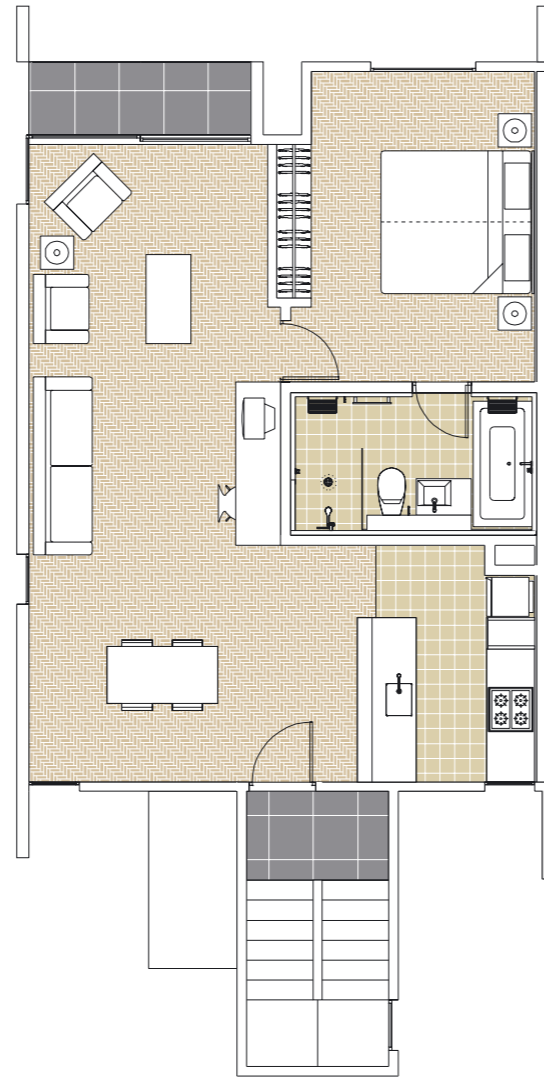

FIRST FLOOR

ONE BEDROOM LAKE HOUSE option 2 - 68m²



BLUEWATER
RESORT LAKE TEKAPO

ONE-BEDROOM LAKE HOUSE - OPTION 2

UNIT	BED/BATH	SQ METRES	KEY	BLOCK
8.01A	1/1	68	1	A
8.06A	1/1	68	1	B
8.11A	1/1	68	1	C
8.16A	1/1	68	1	E

SCALE 1:100 DATE : 02.12.04



Stated gross floor area are approximate measurements and are subject to change in accordance with this agreement for sale.




BLUEWATER
RESORT LAKE TEKAPŌ

BLUEWATER FLOOR PLANS




NORTH ELEVATION

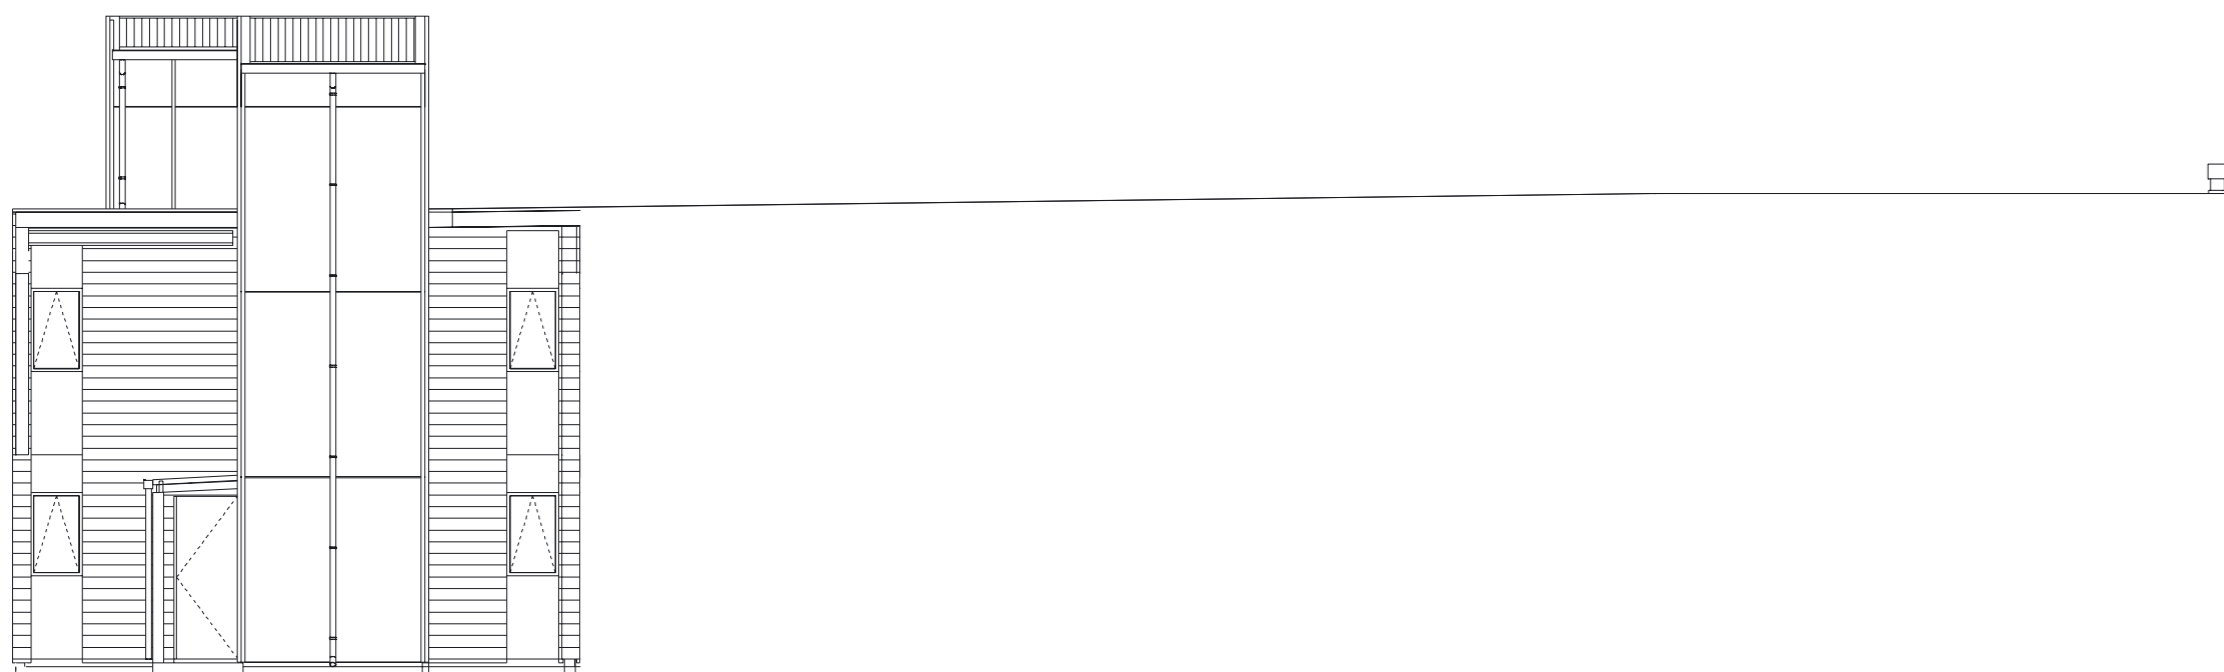

SOUTH ELEVATION

ONE BEDROOM LAKE HOUSE option 2 - 68m²

SCALE 1:100 DATE : 02.12.04

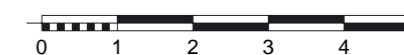

Stated gross floor area are approximate measurements and are subject to change in accordance with this agreement for sale.