



BLUEWATER FLOOR PLANS

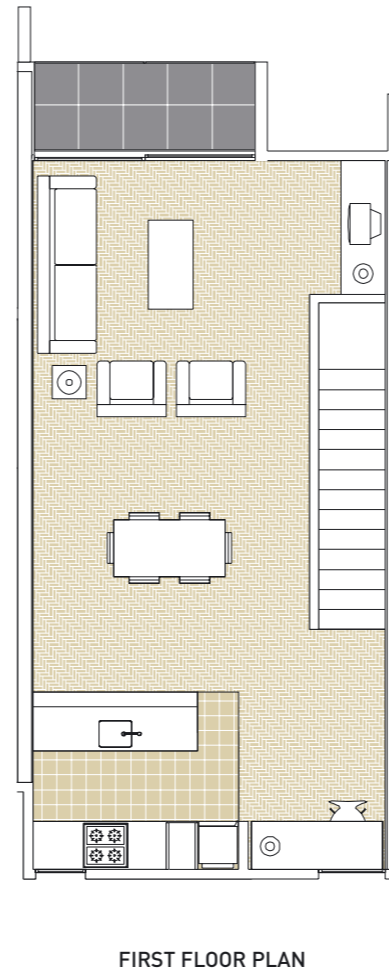

TWO BEDROOM LAKE HOUSE

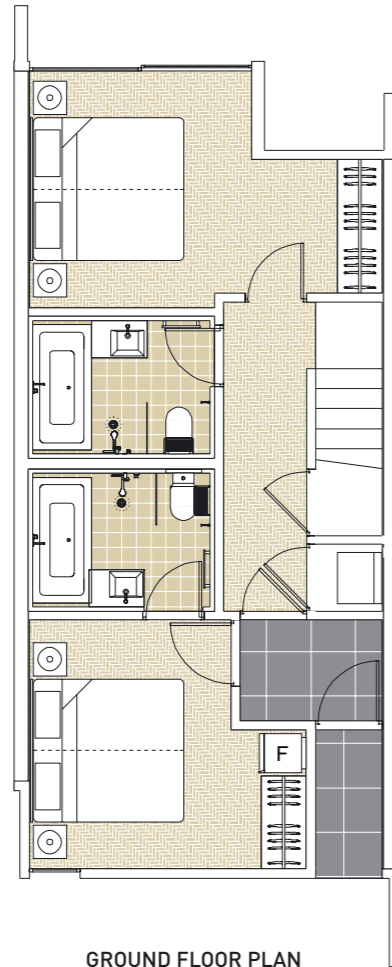

TWO BEDROOM LAKE HOUSE - 110m²

UNIT	BED/BATH	SQ METRES	KEY	BLOCK
3.04	2/2	110	2	P
3.05	2/2	110	2	P
3.06	2/2	110	2	P
3.07	2/2	110	2	O
3.08	2/2	110	2	O
3.09	2/2	110	2	O
3.10	2/2	110	2	O
4.04	2/2	110	2	M
4.05	2/2	110	2	M
4.06	2/2	110	2	M
4.07	2/2	110	2	M
4.08	2/2	110	2	M
4.09	2/2	110	2	M
4.10	2/2	110	2	M
4.11	2/2	110	2	M
5.01	2/2	110	2	J
5.02	2/2	110	2	J
5.03	2/2	110	2	J
5.04	2/2	110	2	J
5.05	2/2	110	2	J
6.06	2/2	110	2	G
6.07	2/2	110	2	G
6.08	2/2	110	2	G
6.09	2/2	110	2	G
7.01	2/2	110	2	F
7.02	2/2	110	2	F
7.03	2/2	110	2	F
7.04	2/2	110	2	F
8.02	2/2	110	2	A
8.03	2/2	110	2	A
8.04	2/2	110	2	A
8.07	2/2	110	2	B
8.08	2/2	110	2	B
8.09	2/2	110	2	B

SCALE 1:100 DATE : 02.12.04




Stated gross floor area are approximate measurements and are subject to change in accordance with this agreement for sale.




BLUEWATER
RESORT LAKE TEKAPO

BLUEWATER FLOOR PLANS

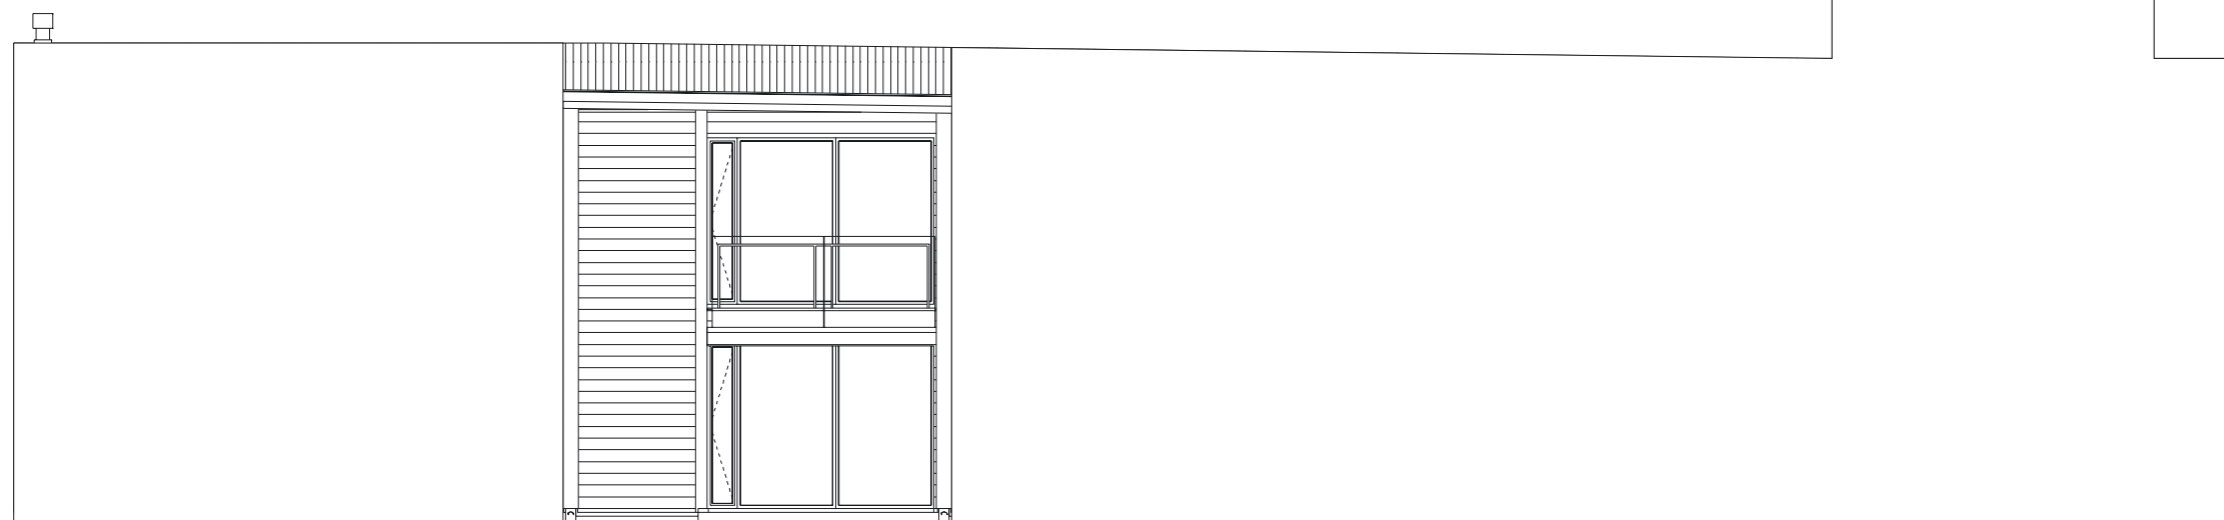


NORTH ELEVATION

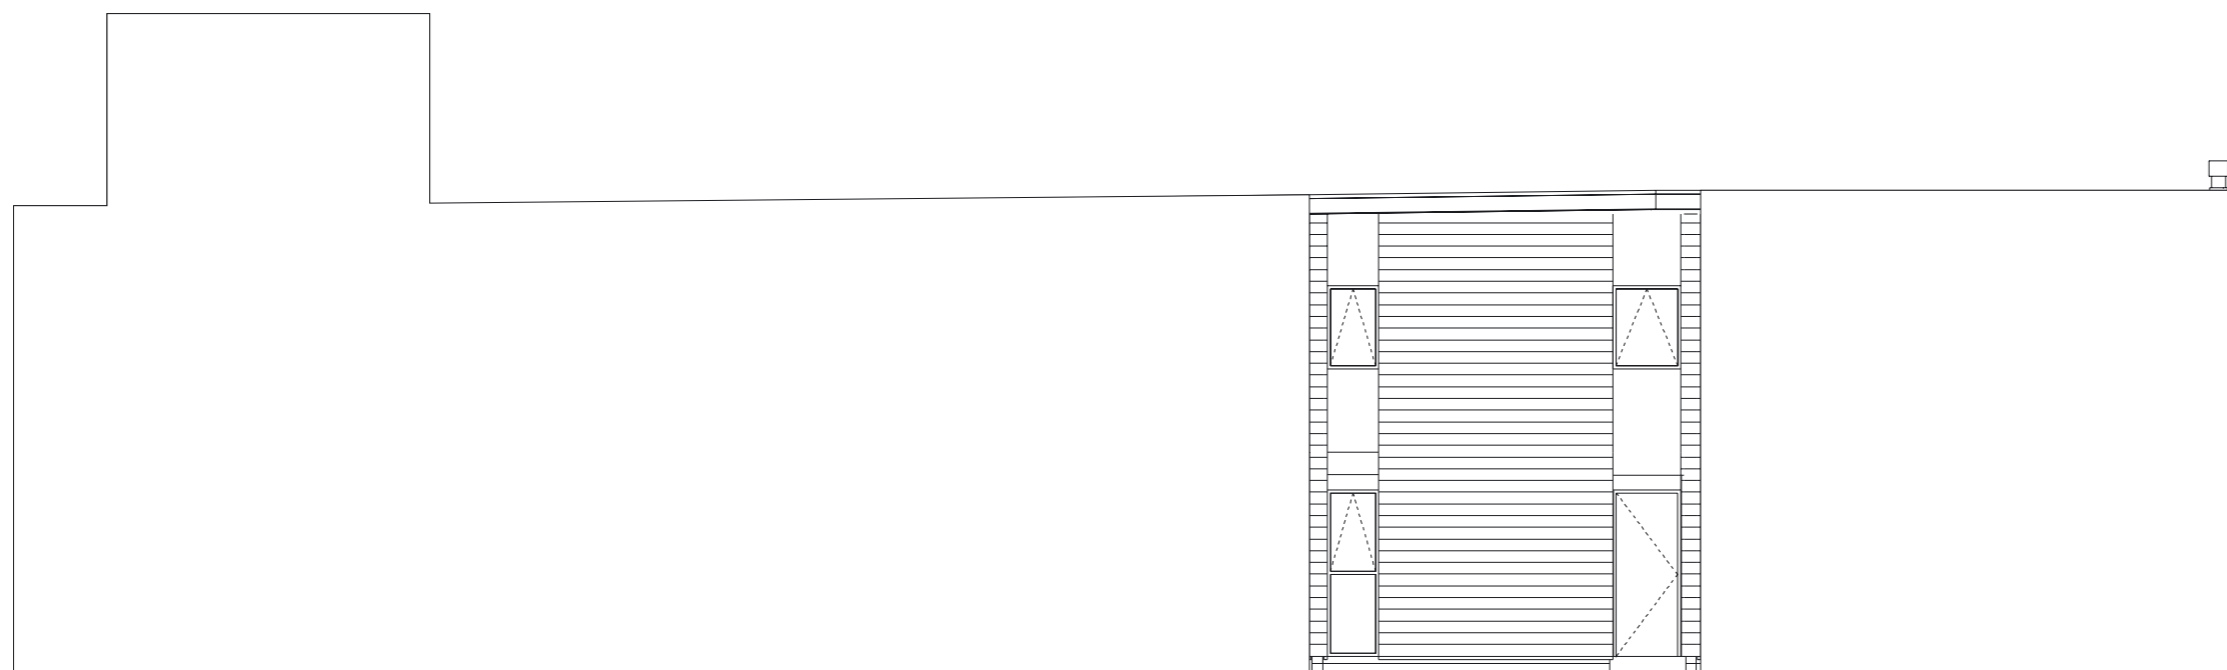

SOUTH ELEVATION

TWO BEDROOM LAKE HOUSE - 110m²

SCALE 1:100 DATE : 02.12.04

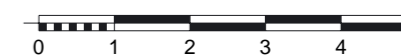

Stated gross floor area are approximate measurements and are subject to change in accordance with this agreement for sale.