



BLUEWATER FLOOR PLANS

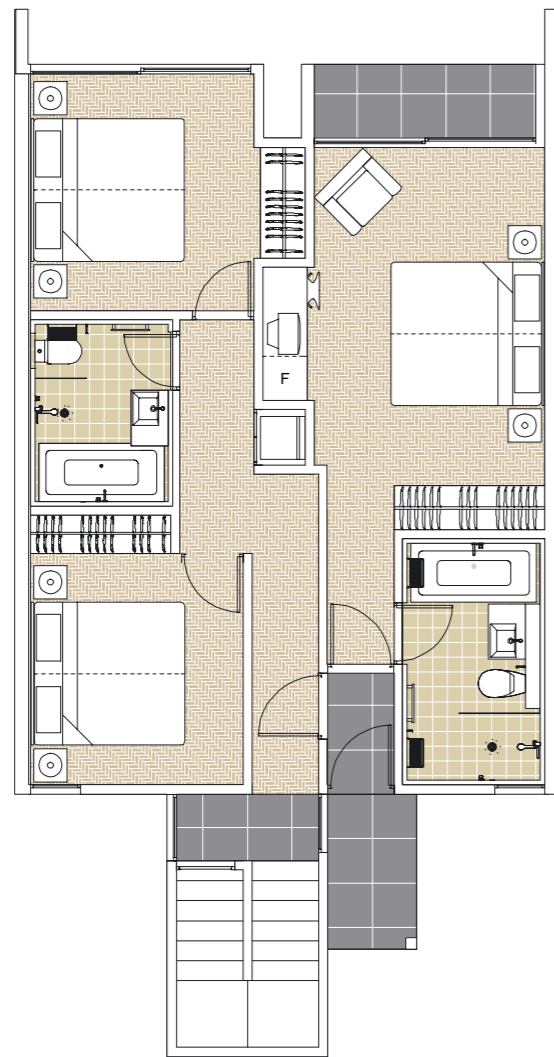

GROUND FLOOR PLAN

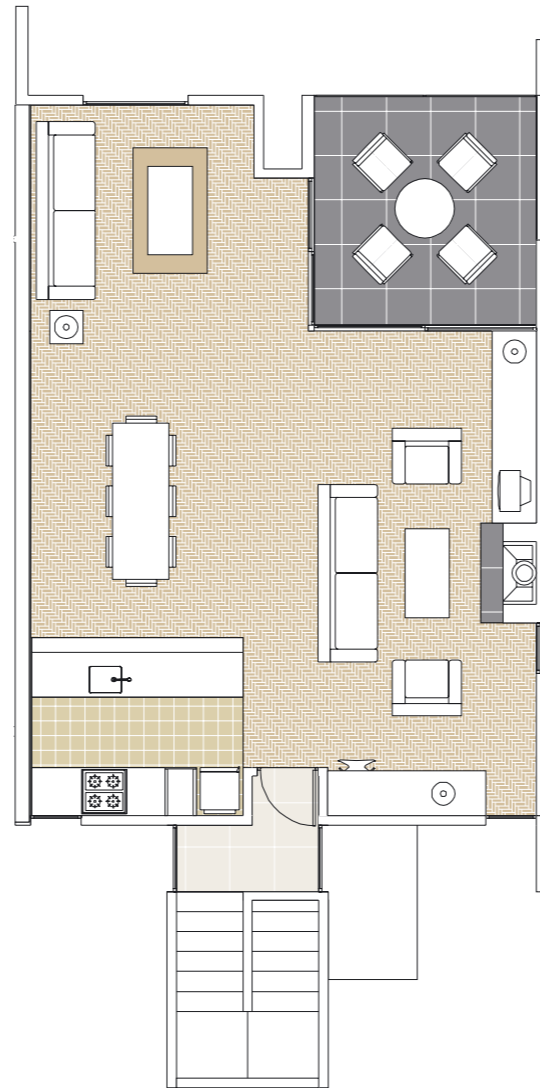

FIRST FLOOR PLAN

THREE BEDROOM LAKE HOUSE - 154 m<sup>2</sup>

THREE BEDROOM LAKE HOUSE

| UNIT | BED/BATH | SQ METRES | KEY | BLOCK |
|------|----------|-----------|-----|-------|
| 4.01 | 3/2      | 154       | 2   | N     |
| 4.02 | 3/2      | 154       | 2   | N     |
| 4.03 | 3/2      | 154       | 2   | N     |
| 4.12 | 3/2      | 154       | 2   | K     |
| 4.13 | 3/2      | 154       | 2   | K     |
| 4.14 | 3/2      | 154       | 2   | K     |
| 4.15 | 3/2      | 154       | 2   | K     |
| 4.16 | 3/2      | 154       | 2   | K     |
| 6.01 | 3/2      | 154       | 2   | I     |
| 6.02 | 3/2      | 154       | 2   | I     |
| 6.03 | 3/2      | 154       | 2   | I     |
| 6.04 | 3/2      | 154       | 2   | I     |
| 6.05 | 3/2      | 154       | 2   | H     |
| 6.10 | 3/2      | 154       | 2   | G     |
| 6.11 | 3/2      | 154       | 2   | G     |
| 6.12 | 3/2      | 154       | 2   | G     |
| 7.05 | 3/2      | 154       | 2   | F     |
| 8.05 | 3/2      | 154       | 2   | A     |
| 8.10 | 3/2      | 154       | 2   | B     |
| 8.12 | 3/2      | 154       | 2   | C     |
| 8.13 | 3/2      | 154       | 2   | C     |
| 8.14 | 3/2      | 154       | 2   | C     |
| 8.15 | 3/2      | 154       | 2   | D     |
| 8.17 | 3/2      | 154       | 2   | E     |
| 8.18 | 3/2      | 154       | 2   | E     |

SCALE 1:100 DATE : 02.12.04




Stated gross floor area are approximate measurements and are subject to change in accordance with this agreement for sale.




**BLUEWATER**  
RESORT LAKE TEKAPO

BLUEWATER FLOOR PLANS

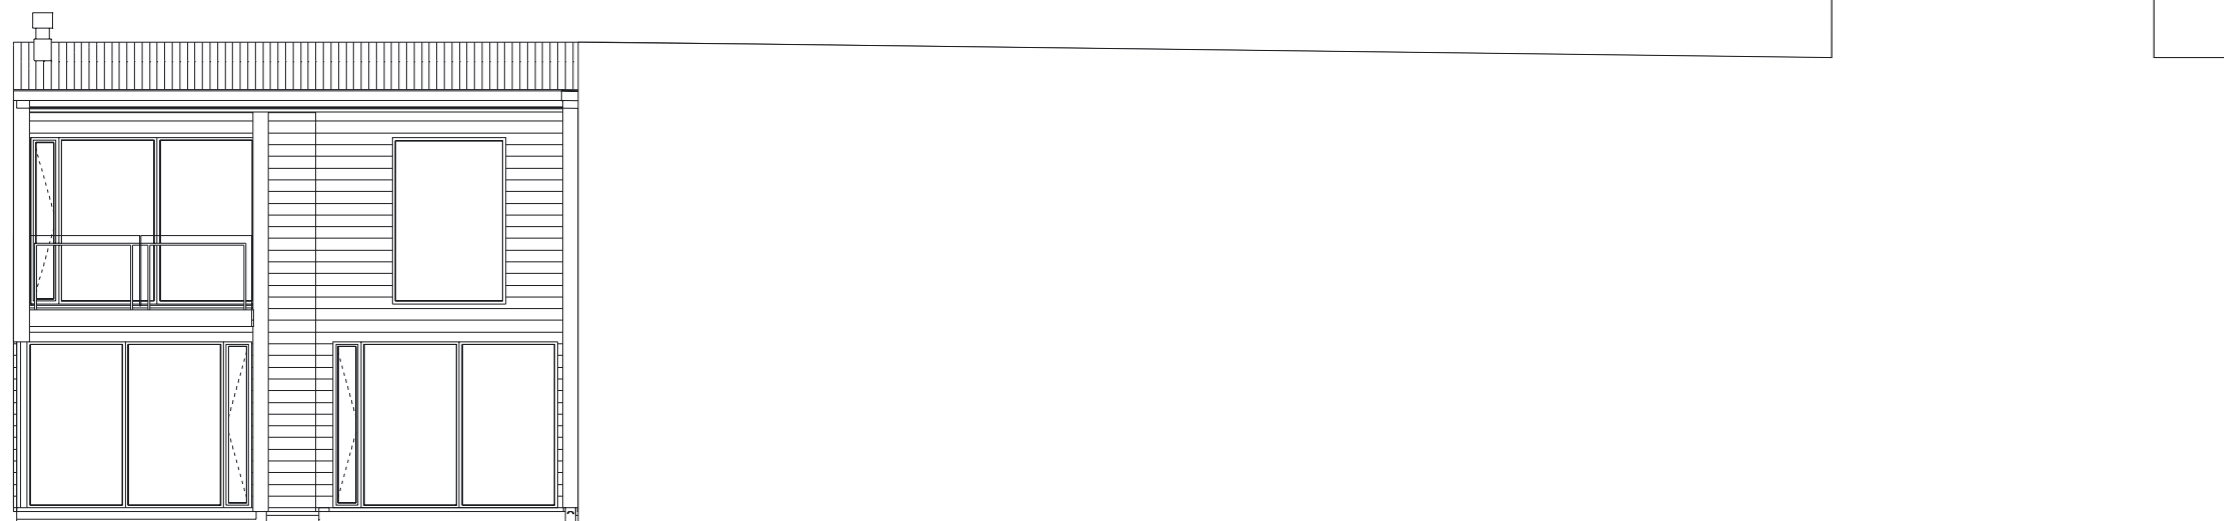


NORTH ELEVATION

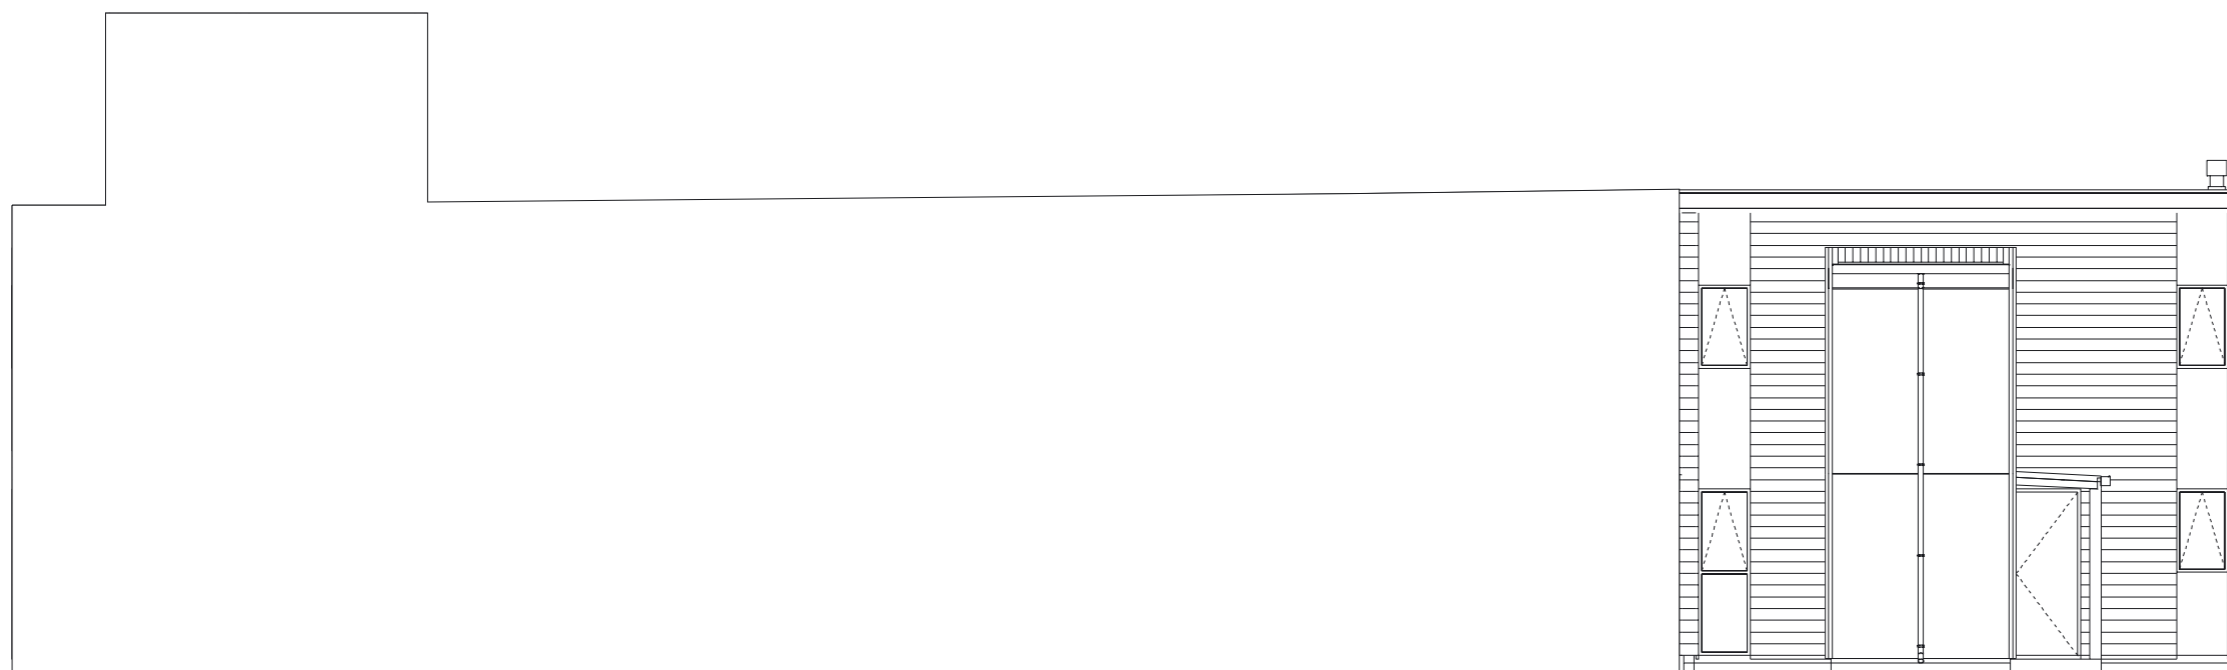

SOUTH ELEVATION

THREE BEDROOM LAKE HOUSE - 154 m<sup>2</sup>

SCALE 1:100 DATE : 02.12.04

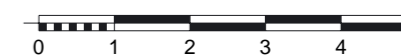

Stated gross floor area are approximate measurements and are subject to change in accordance with this agreement for sale.